


SITE PLAN - Scale 1:500

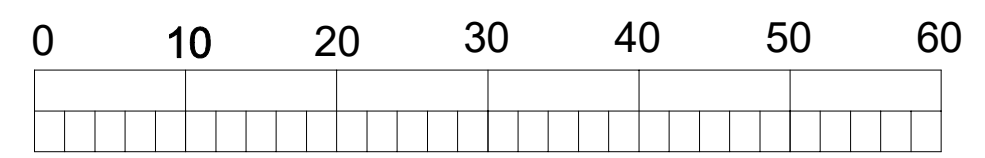

Scale 1:500

Site plan as proposed

Proposed new cabins for overnight accommodation for young persons at Glenny Wood Camp Site, Wood Lane, Clapton-in-Gordano, BS20 7RQ

Peter J Bath
Project Design and Construction Management Ltd
5 Halswell Road
Clevedon
Somerset
BS21 6LD
Date: Sept 2024
Scale: 1:500 at A3
Drg No: PDCM:581-201
07710-063216
01275-870781
pete@peterbath.co.uk
www.peterbath.co.uk