




Rear Elevation

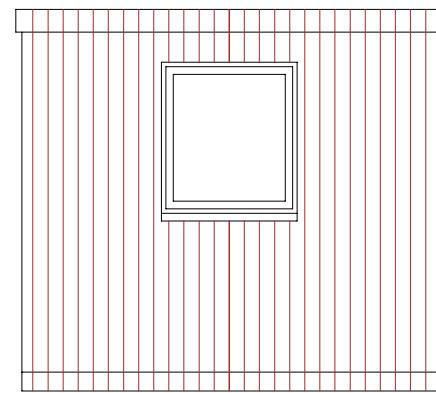

End Elevation

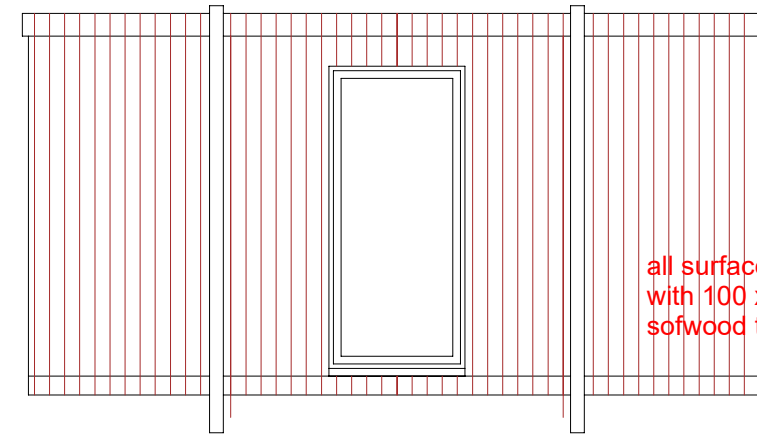



Front Elevation

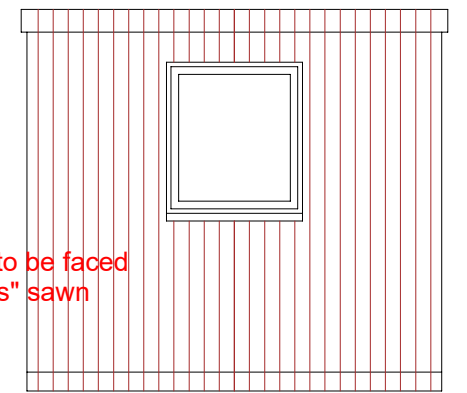

End Elevation

all surfaces of steel cabins to be faced
with 100 x 25mm "hit & miss" sawn
softwood treated timbers

ELEVATIONS 1:50

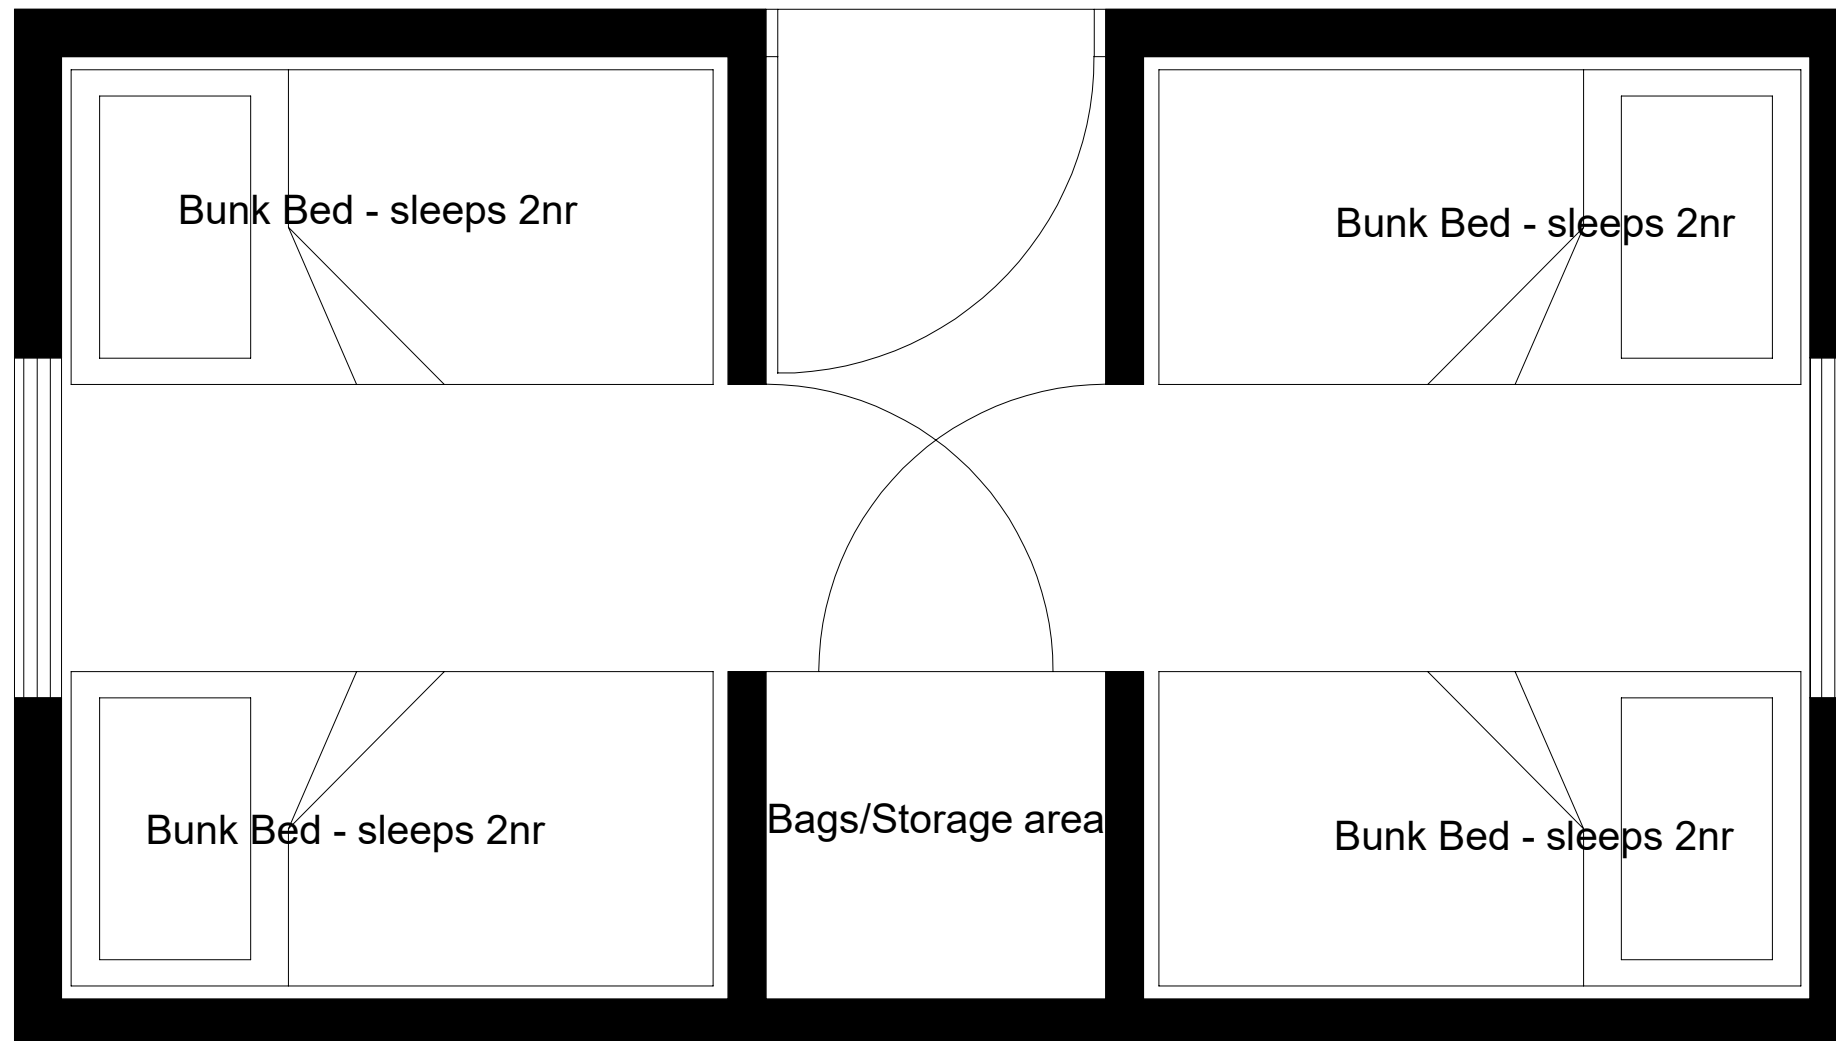 

Scale 1:20

FLOOR PLAN 1:20

Proposed new cabins for overnight
accommodation for young persons
at Glenny Wood Camp Site, Wood
Lane, Clapton-in-Gordano, BS20 7RQ

Peter J Bath

Project Design and Construction Management Ltd

5 Halswell Road
Clevedon
Somerset
BS21 6LD

Date: Sept 2024
Scale: 1:50 & 1:20 at A3
Drg No: PDCM:581-203

07710-063216
01275-870781
pete@peterbath.co.uk
www.peterbath.co.uk