


**SITE PLAN - Scale 1:100**

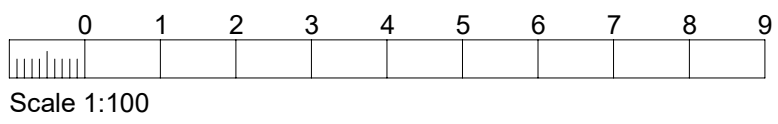

Proposed new cabins for overnight accommodation for young persons at Glenny Wood Camp Site, Wood Lane, Clapton-in-Gordano, BS20 7RQ

**Peter J Bath**  
Project Design and Construction Management Ltd

5 Halswell Road  
Clevedon  
Somerset  
BS21 6LD

07710-063216  
01275-870781  
pete@peterbath.co.uk  
www.peterbath.co.uk

Date: Sept 2024  
Scale: 1:100 at A3  
Drg No: PDCM:581-202

planting to around perimeter of cabins to blend in with surrounding countryside

LODGE  
Ridge Ht 53.29  
Eaves Ht (Rear) 52.50  
Eaves Ht (Front) 52.08

Young person cabin

Young person cabin

Leaders cabin

Young person cabin

Toilets/showers

Young person cabin

Young person cabin