


Section showing existing group hall and side elevation to new cabins

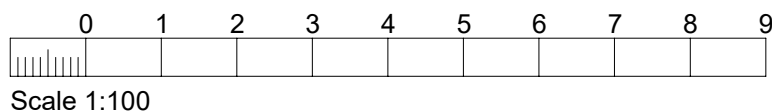

SECTION/SIDE ELEVATION

Proposed new cabins for overnight accommodation for young persons at Glenny Wood Camp Site, Wood Lane, Clapton-in-Gordano, BS20 7RQ

Peter J Bath

Project Design and Construction Management Ltd

5 Halswell Road
Clevedon
Somerset
BS21 6LD

Date: Sept 2024
Scale: 1:100 at A3
Drg No: PDCM:581-204

07710-063216
01275-870781
pete@peterbath.co.uk
www.peterbath.co.uk